


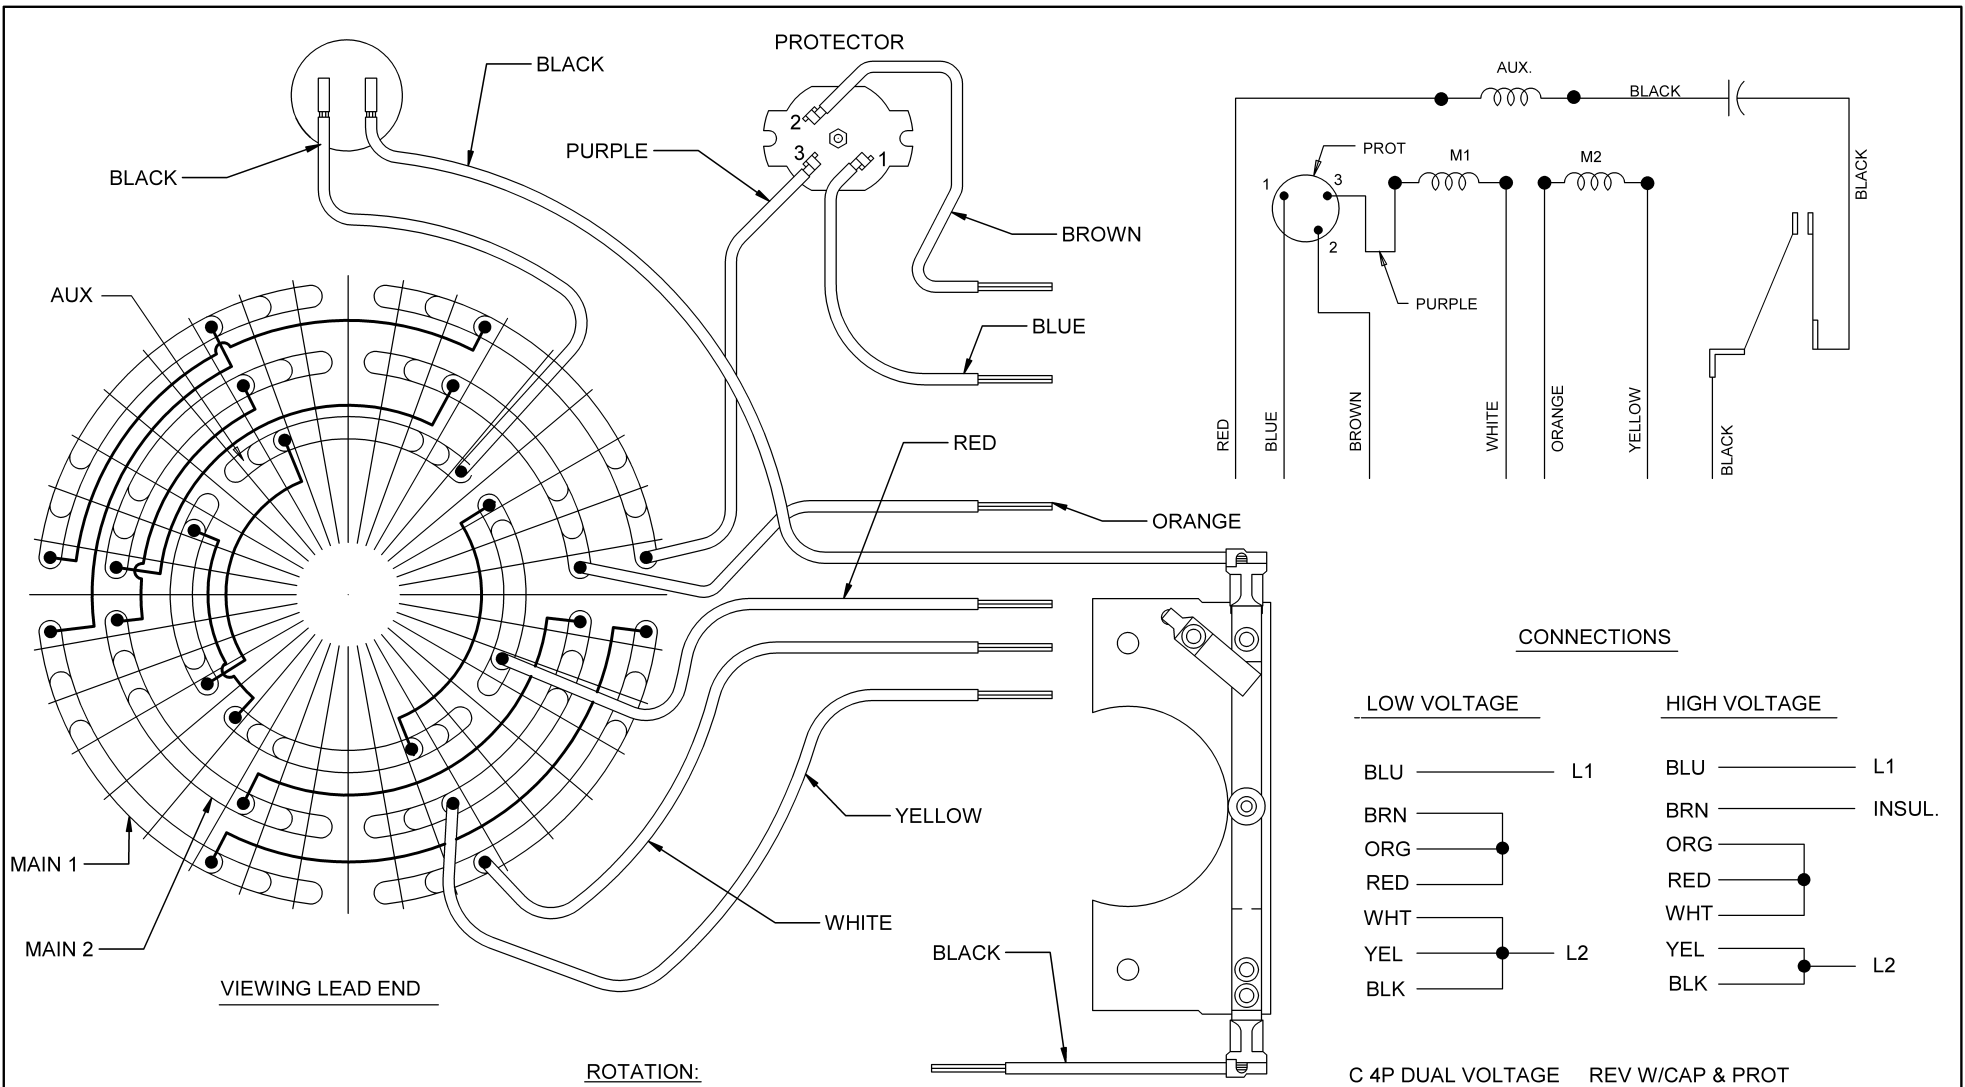


**AMPRO ELECTRIC LTD.**

www.shopampro.com | www.amproelectric.com | 1-800-361-3509




**CONNECTIONS**

LOW VOLTAGE

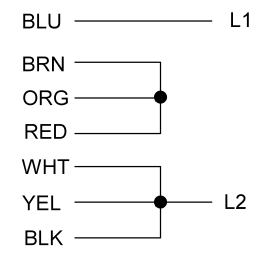

HIGH VOLTAGE

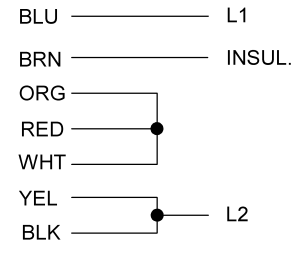

C 4P DUAL VOLTAGE REV W/CAP & PROT

**NOTE:**  
SECURE ALL LEADS TO  
PREVENT INTERFERENCE  
WITH MOVING PARTS.

**ROTATION:**  
CCW SWITCH END REVERSIBLE  
TO REVERSE ROTATION  
INTERCHANGE BLACK AND  
RED LEADS



NIDEC CONFIDENTIAL  
NIDEC MOTOR CORPORATION 24-Sep-13

REVISION DESCRIPTION FOR: <b>C8396-10</b>	SCALE <b>NONE</b>	UNITS <b>IN</b>	TITLE <b>DIAGRAM OF CONNECTIONS</b>	<b>NIDEC MOTOR CORPORATION</b>
CHANGED MARKUP EMERSON TO NIDEC.	TOLERANCES ON DIMENSIONS (UNLESS OTHERWISE SPECIFIED)			
MATERIAL:	<b>INCHES</b>	<b>mm</b>	ISSUED BY <b>J.G.SALINAS</b>	APPROVED BY <b>J.I.SALAZAR</b>
	$\pm .015$		REVISION DATE <b>24-SEP-2013</b>	
	ANGLES $X^\circ = \pm 1^\circ$		CODE <b>D04</b>	DWG NO. <b>761958</b>
			REV <b>A</b>	SHEET NUMBER <b>1 OF 1</b>
				DWG SIZE <b>B</b>