


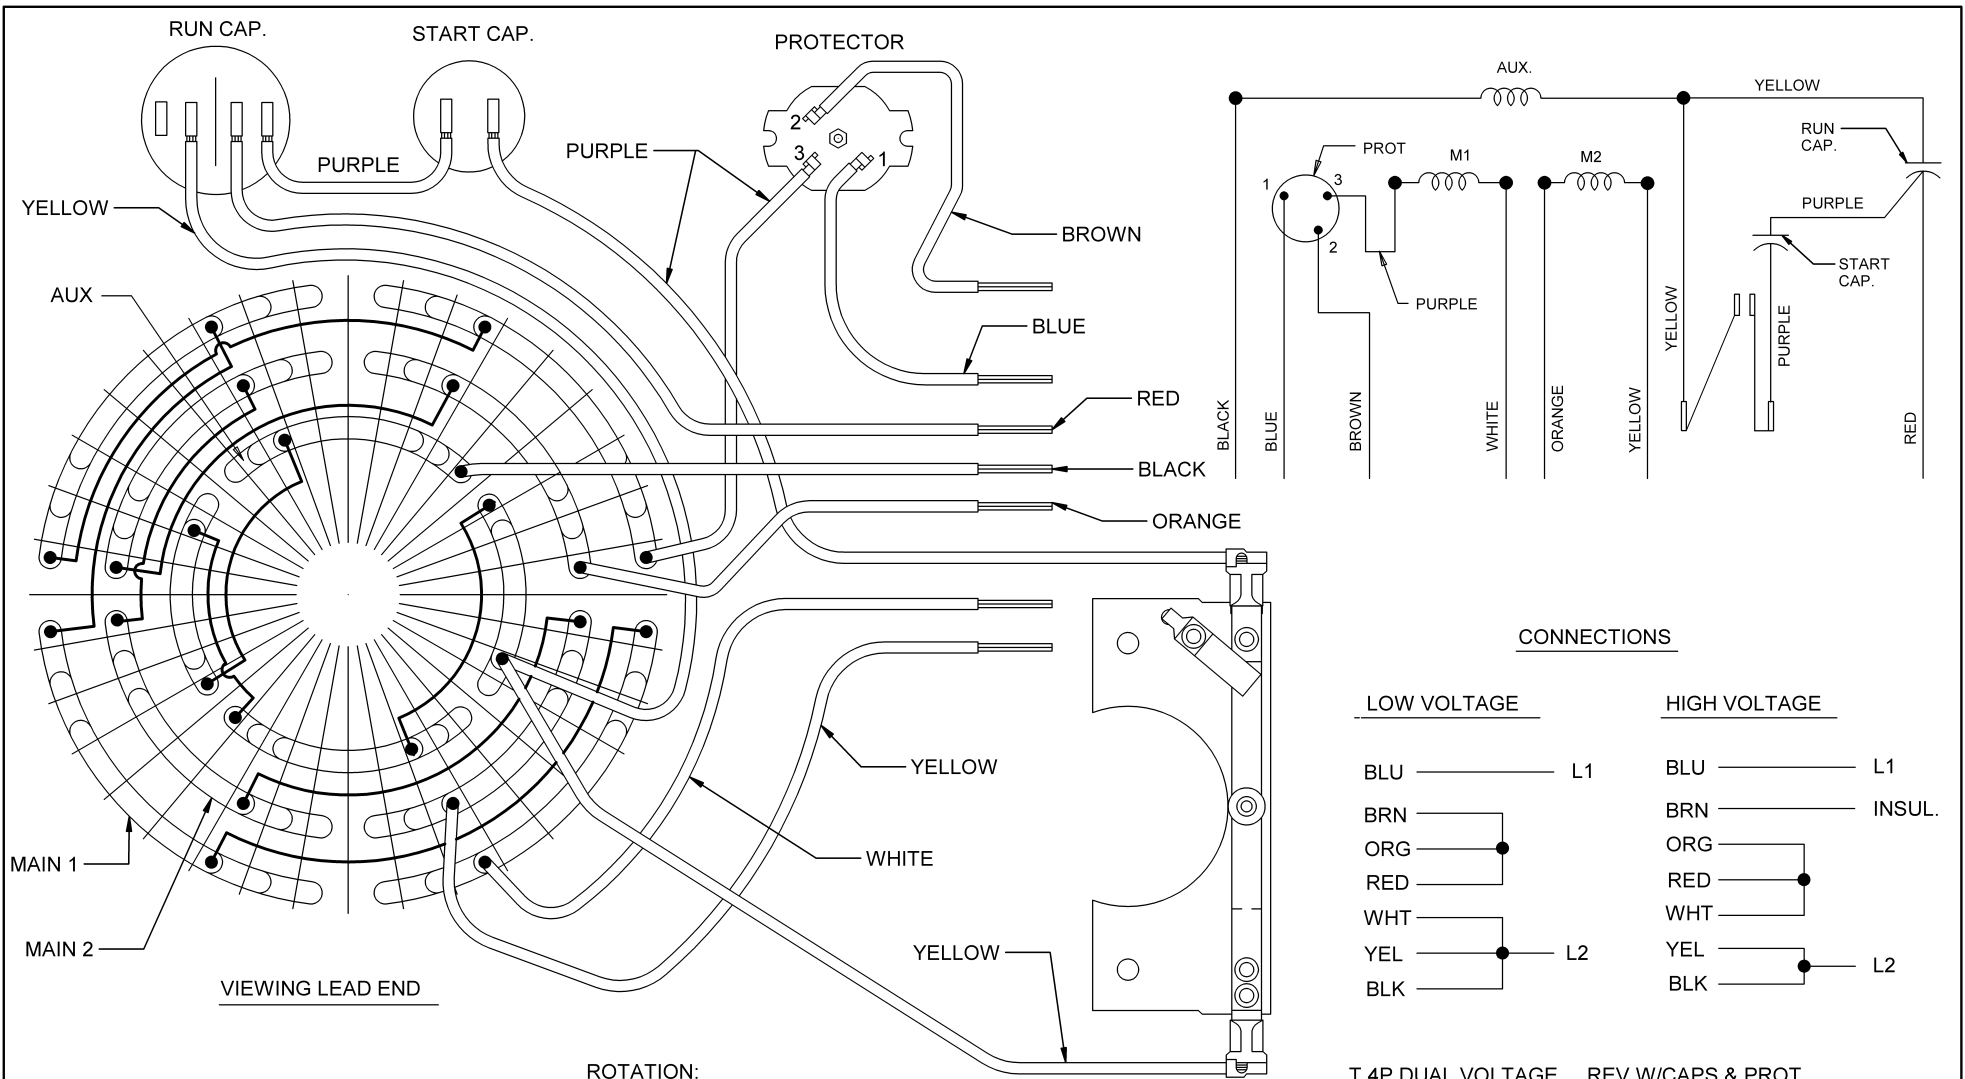


AMPRO ELECTRIC LTD.

www.shopampro.com | www.amproelectric.com | 1-800-361-3509




CONNECTIONS

LOW VOLTAGE

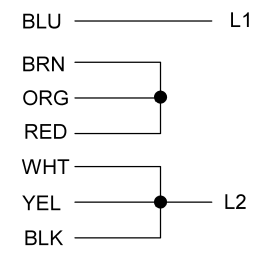

HIGH VOLTAGE

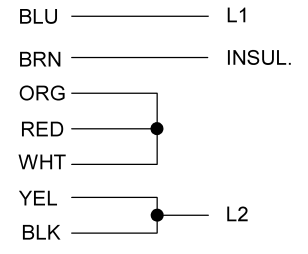

T 4P DUAL VOLTAGE REV W/CAPS & PROT

NOTE:
SECURE LEADS TO PREVENT
INTERFERENCE WITH MOVING PARTS.

ROTATION:
CCW SWITCH END REVERSIBLE
TO REVERSE ROTATION
INTERCHANGE BLACK AND
RED LEADS



NIDEC CONFIDENTIAL
NIDEC MOTOR CORPORATION 24-Sep-13

REVISION DESCRIPTION FOR: C8396-10	SCALE NONE	UNITS IN	TITLE DIAGRAM OF CONNECTIONS	NIDEC MOTOR CORPORATION
CHANGED MARKUP EMERSON TO NIDEC.	TOLERANCES ON DIMENSIONS (UNLESS OTHERWISE SPECIFIED)		ISSUED BY J.G.SALINAS APPROVED BY J.I.SALAZAR REVISION DATE 24-SEP-2013	
MATERIAL:	INCHES	mm	CODE D04	DWG NO. 760959
	$\pm .015$		REV A	SHEET NUMBER 1 OF 1 DWG SIZE B
MUST BE COMPLIANT TO ROHS DIRECTIVE EU 2002/95/IEC AND REGULATION EC 1907/2006 (REACH) AS AMENDED		ANGLES $X^\circ = \pm 1^\circ$		SOLIDEDGE